


NOTES:

1. FORM UNIT IS SEMI-RECESSED. SERVICES ARE TOP FED. UNIT IS BUILT IN TWO VERTICAL SECTIONS.
2. THE ACTUAL LOCATIONS OF THE JUNCTION BOXES, CONDUIT TERMINATION POINTS AND MEDICAL GAS TERMINATION POINTS ARE SUBJECT TO CHANGE.
3. SINGLE SIDED UNITS INSTALL IN A 3-5/8" PARTITION; BACK TO BACK UNITS INSTALL IN A 6" PARTITION. ALL UNITS SET FOR A 5/8" GYPSUM BOARD FINISH.
4. INSET SURFACE PROVIDED ABOVE AND BELOW PANELS FOR GYPSUM BOARD TO BE PROVIDED AND INSTALLED BY OTHERS.
5. INTER CONNECTIONS MAY BE REQUIRED BETWEEN MODULES.
6. SERVICES TO BE REVERSED ON OPPOSITE HAND UNITS

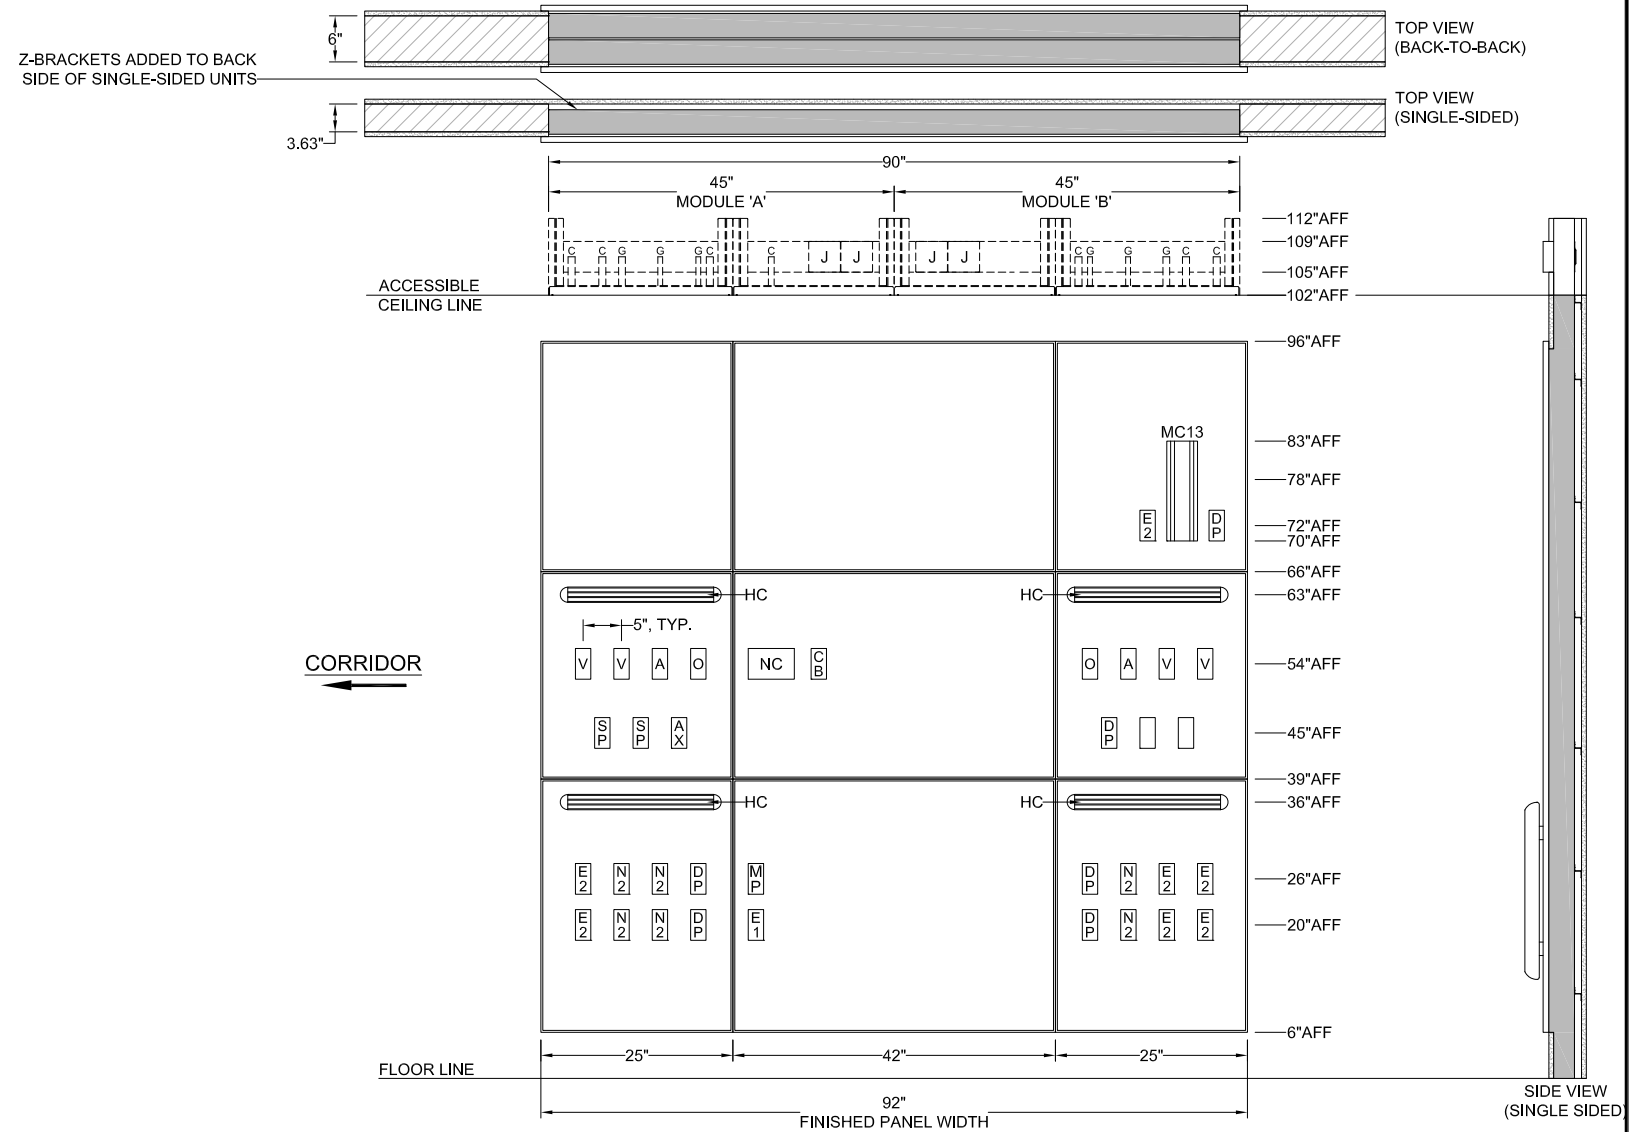

GENERAL SPECIFICATIONS:

ELECTRICAL	PLUMBING	FINISHES
NORMAL POWER JUNCTION BOX: J	COPPER TUBING TYPE: L	LAMINATE: L1
EMERGENCY POWER JUNCTION BOX: J	OXYGEN SIZE (I.D.): 1/2"	TYPE: LAMINATE BRAND: LAMINATE COLOR: GRAIN ORIENTATION:
LIGHTING JUNCTION BOX: J	MEDICAL AIR SIZE (I.D.): 1/2"	- - - -
LV CONDUIT STUBS: C	VACUUM SIZE (I.D.): 3/4"	BACK LIT LED RESIN PANEL: R1 OR LAMINATE: L2
CONDUIT SIZE; LINE VOLTAGE: 1/2"		TYPE: LAMINATE BRAND: LAMINATE COLOR: GRAIN ORIENTATION:
CONDUIT SIZE; LOW VOLTAGE: 3/4"		- - - -
CONDUIT CONNECTORS: STD. SET SCREW		
WIRE TYPE: THHN, STRANDED		ELECTRICAL COVER PLATES: STAINLESS OR NYLON TO MATCH DEVICE
WIRE SIZE: 12 AWG		HORIZONTAL CHANNELS: ANODIZED ALUMINUM
GROUND WIRE COLOR: GREEN		UNIT TRIM: ANODIZED ALUMINUM

LEGEND:

REQ	SYM	DESCRIPTION
2	O	OXYGEN OUTLET
2	A	AIR OUTLET
4	V	VACUUM OUTLET
6	N2	DUPLEX RECEPTACLE, 8300 IVORY 20A, 125V, H.G., NORMAL POWER
1	E1	SINGLE RECEPTACLE, 8310 RED, 20A, 125V, H.G., EMER. POWER
7	E2	DUPLEX RECEPTACLE, 8300 RED 20A, 125V, H.G., EMER. POWER
1	NC	NURSE CALL PROVISION
1	CB	CODE BLUE PROVISION
1	AX	AUXILIARY ALARM PROVISION
2	SP	SWITCH PROVISION

ACCESSORIES NOT SHOWN (PER UNIT)

REQ	DESCRIPTION
6	DP DATA OUTLET PROVISION
4	FP FUTURE PROVISION
1	MP MULTI-PIN BED RECEPT. PROVISION
1	MC13 MONITOR CHANNEL ONLY, 13" LENGTH
4	HC HORIZONTAL ACCESSORY CHANNEL

<p>PROJECT</p> <p>HOSPITAL PROJECT CITY, STATE</p>	<p>MODULAR SERVICES COMPANY</p> <p>500 EAST BRITTON ROAD OKLAHOMA CITY, OK 73114 www.modularservices.com</p>	TOTAL QTY: X	FORM® 7500 SERIES SEMI-RECESSED	
		AS SHOWN: X	DRAWN BY: XXX	DRAWING #: 4XXXX
		OPPOSITE: X	DATE: XX/XX/XX	PROJECT #: XXXX