

**WIRING DIAGRAM**


GROUND WIRING TO BE #10 GREEN STRANDED COPPER.

**NOTE:** CIRCUIT DESIGNATIONS ARE FOR REFERENCE PURPOSES ONLY.


**NOTES:**

GAS OUTLETS TO BE MSC STANDARD BRAND OUTLET WITH CONNECTION TO MATCH EXISTING HOSPITAL EQUIPMENT

PAINTED SURFACE COLOR MATCHES 'SURF' OR 'PLATINUM GREY'.

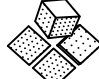PROJECT	 <b>MODULAR SERVICES COMPANY</b> 500 EAST BRITTON ROAD OKLAHOMA CITY, OK 73114
	REVISED



OPEN ACCESS COLUMN  
MODEL 5706

SCALE:  = 1'  
DATE: \_\_\_\_\_ DRAWN BY: \_\_\_\_\_ DRAWING #  
PB-138

120V, 20A EMERGENCY POWER  
THREE CIRCUITS





120V, 20A NORMAL POWER  
TWO CIRCUITS


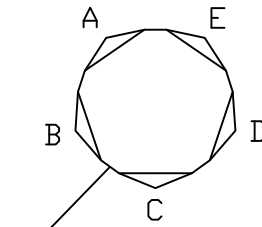
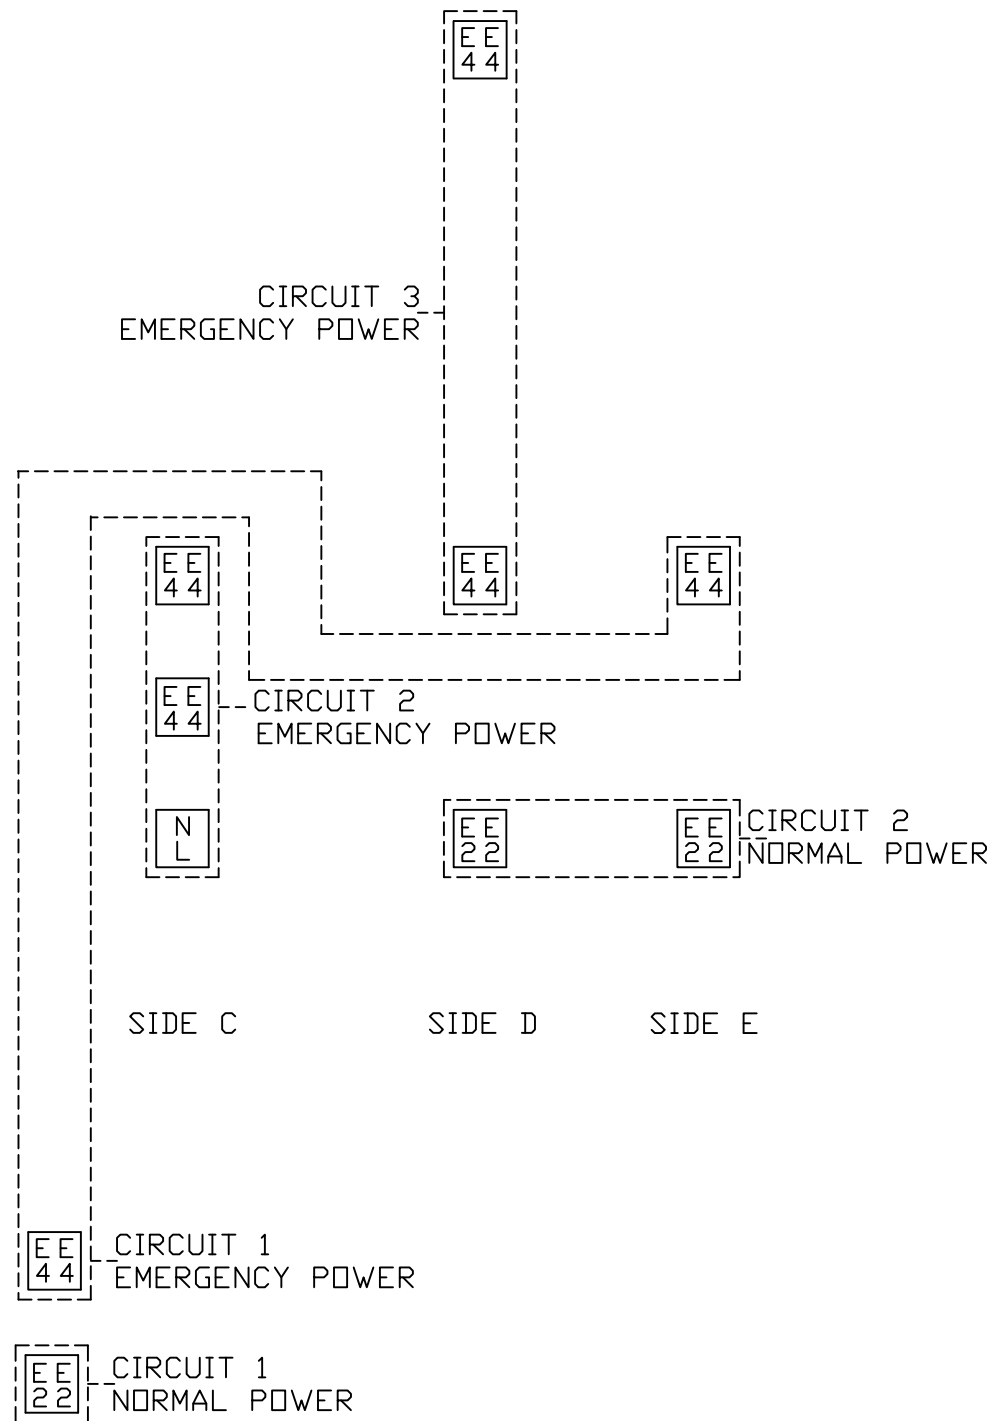


-- REQ'D: --AS SHOWN  
--OPPOSITE

SIDE A      SIDE B

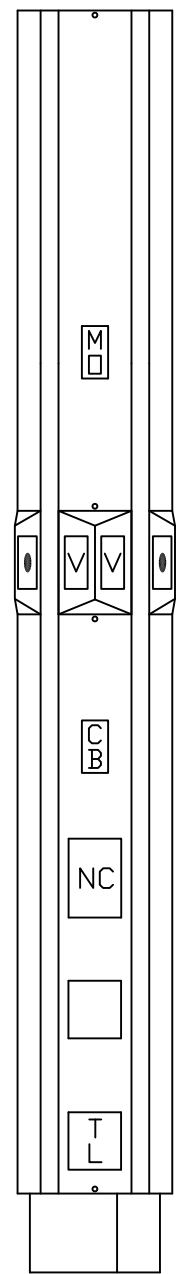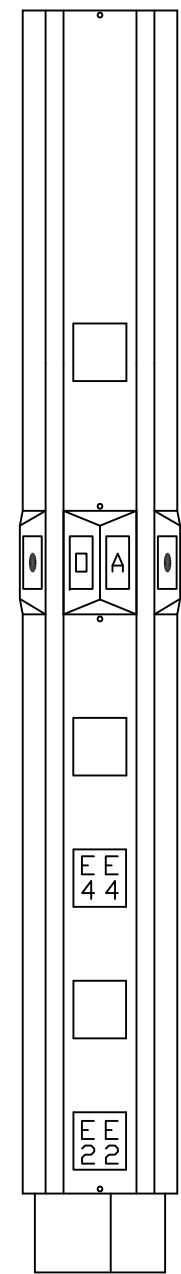

96" AFF  
70" AFF  
54" AFF  
40" AFF  
30" AFF  
20" AFF  
10" AFF  
6" AFF \*

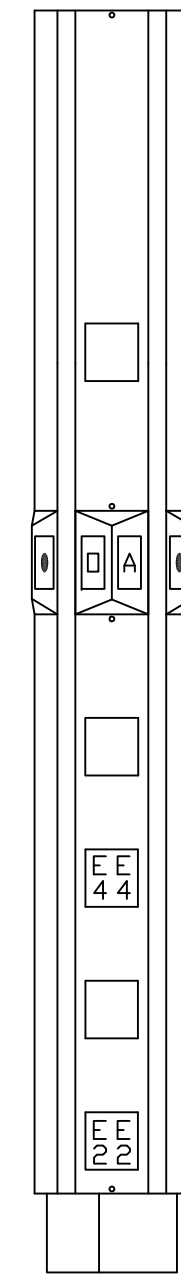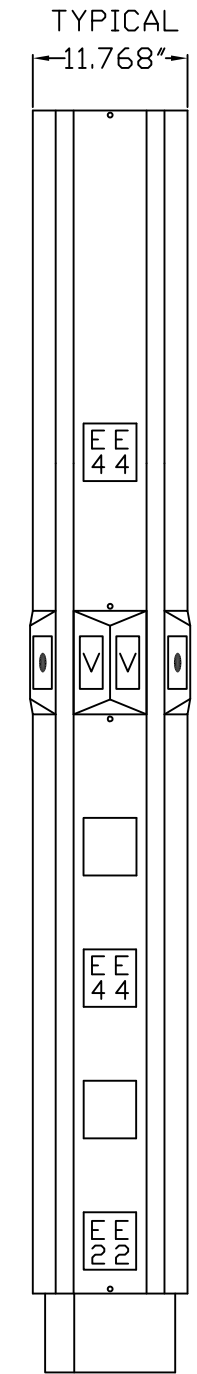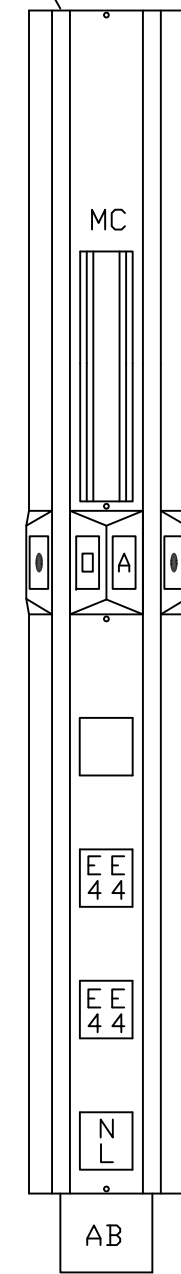

\*AFF (ABOVE FINISHED FLOOR)

