





**NOTES:**

- ① JUNCTION BOXES: J1--NORMAL POWER, J2--EMERGENCY POWER, J3--NURSE CALL, J4--TELEPHONE.
- ② GAS PIPING: TYPE L COPPERTUBING. OXYGEN AND AIR--1/2" I.D., VACUUM--3/4" I.D.
- ③ PANEL LAMINATE COLOR: TO BE DETERMINED.


<b>MODULAR SERVICES COMPANY</b> 500 EAST BRITTON ROAD OKLAHOMA CITY, OK. 73114	REVISED	<b>FLATWALL MODEL 1102</b>
	SCALE:  = 1'	
PROJECT	DATE	DRAWN BY
		DRAWING # PB-148

SERVICES TO BE REVERSED  
ON OPPOSITE HAND UNITS

LOW ACUITY  
 -- REQ'D: -- AS SHOWN  
 -- OPPOSITE

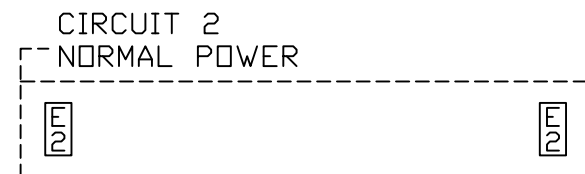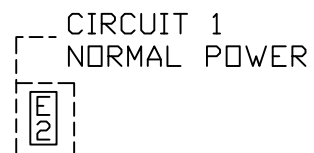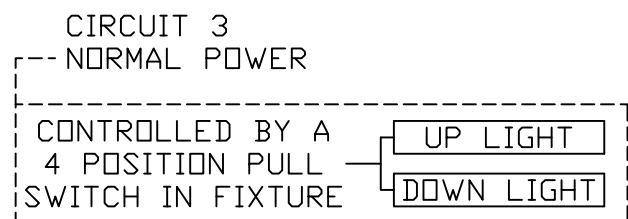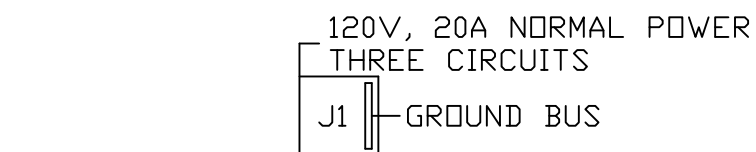

WIRING DIAGRAM  
 GROUND WIRING TO BE #10  
 GREEN STRANDED COPPER

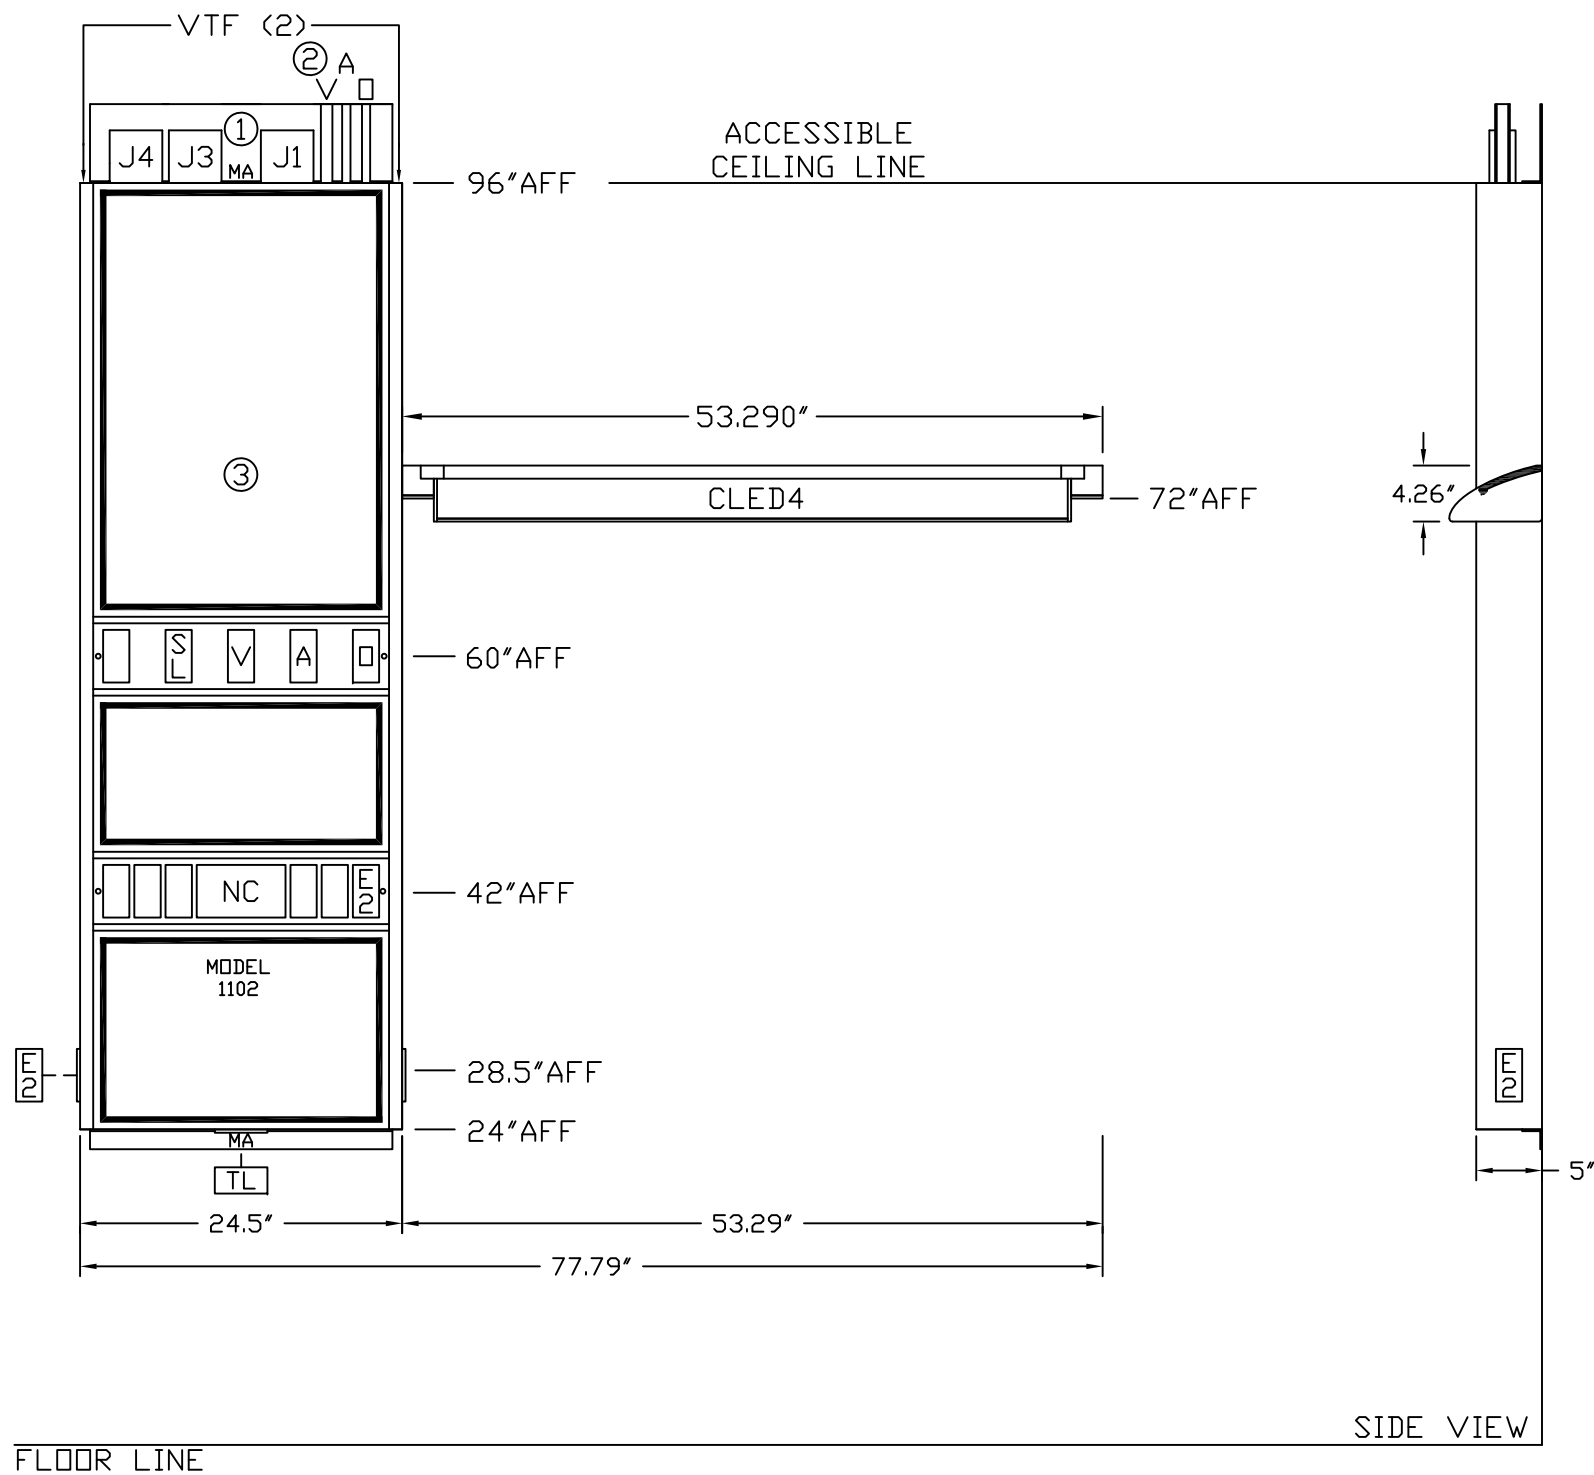

\*AFF: ABOVE FINISHED FLOOR

