


NOTES:

- ① JUNCTION BOXES: J1--NORMAL POWER, J2--EMERGENCY POWER, J3--NURSE CALL, J4--TELEPHONE.
- ② GAS PIPING: TYPE L COPPERTUBING. OXYGEN AND AIR--1/2" I.D., VACUUM--3/4" I.D.
- ③ PANEL LAMINATE COLOR: TO BE DETERMINED.

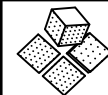

MODULAR SERVICES COMPANY 500 EAST BRITTON ROAD
OKLAHOMA CITY, OK. 73114

REVISED

FLATWALL
MODEL 1103





PROJECT

SCALE: = 1'

DATE _____ DRAWN BY _____ DRAWING #
PB-149


SERVICES TO BE REVERSED
ON OPPOSITE HAND UNITS

LOW ACUITY
-- REQ'D: -- AS SHOWN
-- OPPOSITE

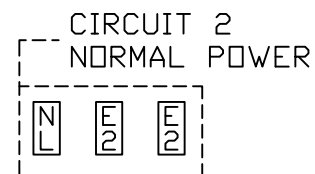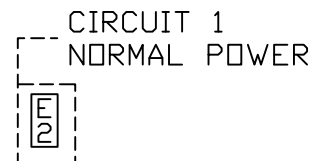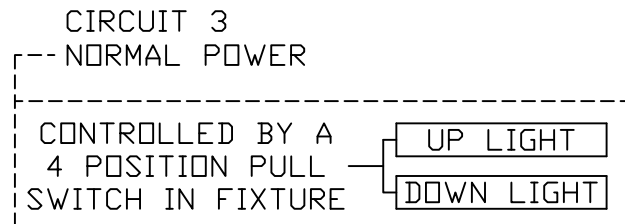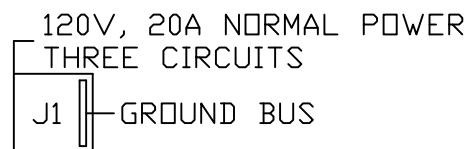

WIRING DIAGRAM

GROUND WIRING TO BE #10
GREEN STRANDED COPPER

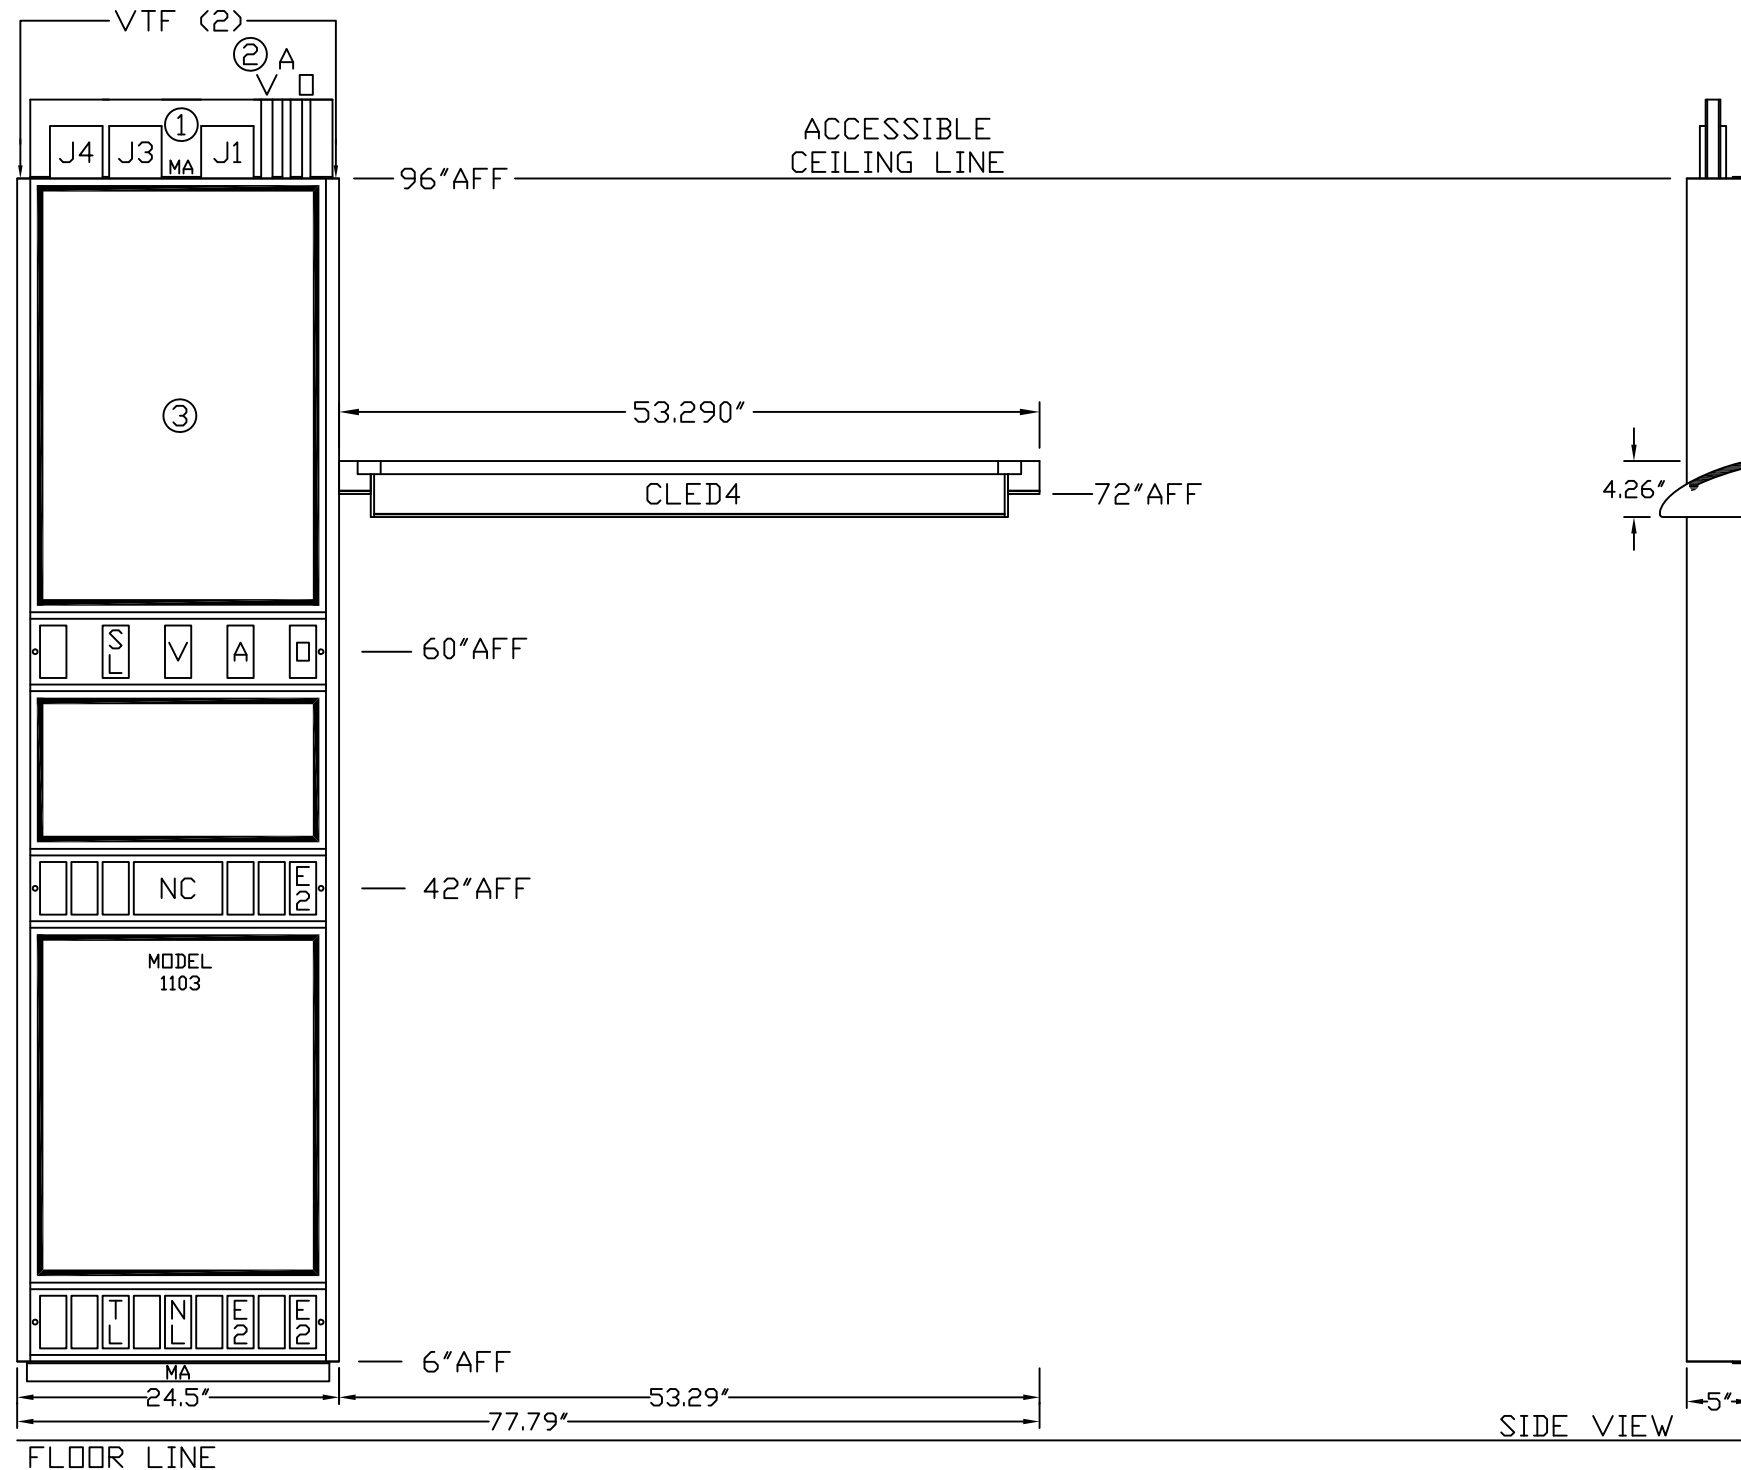

*AFF: ABOVE FINISHED FLOOR

