



NOTES:




- ① JUNCTION BOXES: J1--NORMAL POWER, J2--EMERGENCY POWER, J3--NURSE CALL, J4--TELEPHONE.
- ② GAS PIPING: TYPE L COPPERTUBING. OXYGEN AND AIR--1/2" I.D., VACUUM--3/4" I.D.
- ③ PANEL LAMINATE COLOR: TO BE DETERMINED.

PROJECT	 MODULAR SERVICES COMPANY 500 EAST BRITTON ROAD OKLAHOMA CITY, OK. 73114
	REVISIONS

FLATWALL MODEL 1105		
SCALE:  = 1'		
DATE	DRAWN BY	DRAWING # PB-151


SERVICES TO BE REVERSED
ON OPPOSITE HAND UNITS

LOW ACUITY
 -- REQ'D: -- AS SHOWN
 -- OPPOSITE

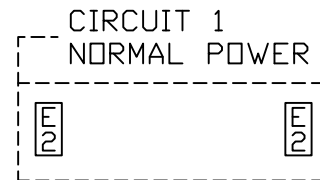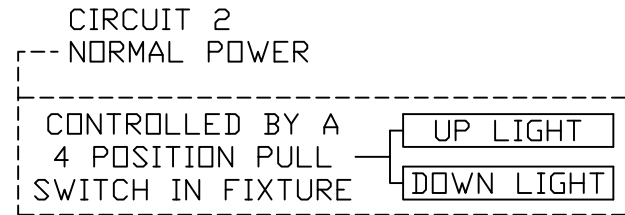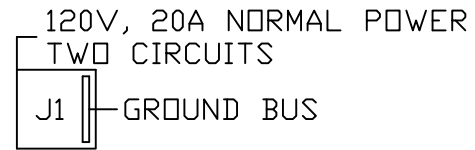

WIRING DIAGRAM

GROUND WIRING TO BE #10
GREEN STRANDED COPPER

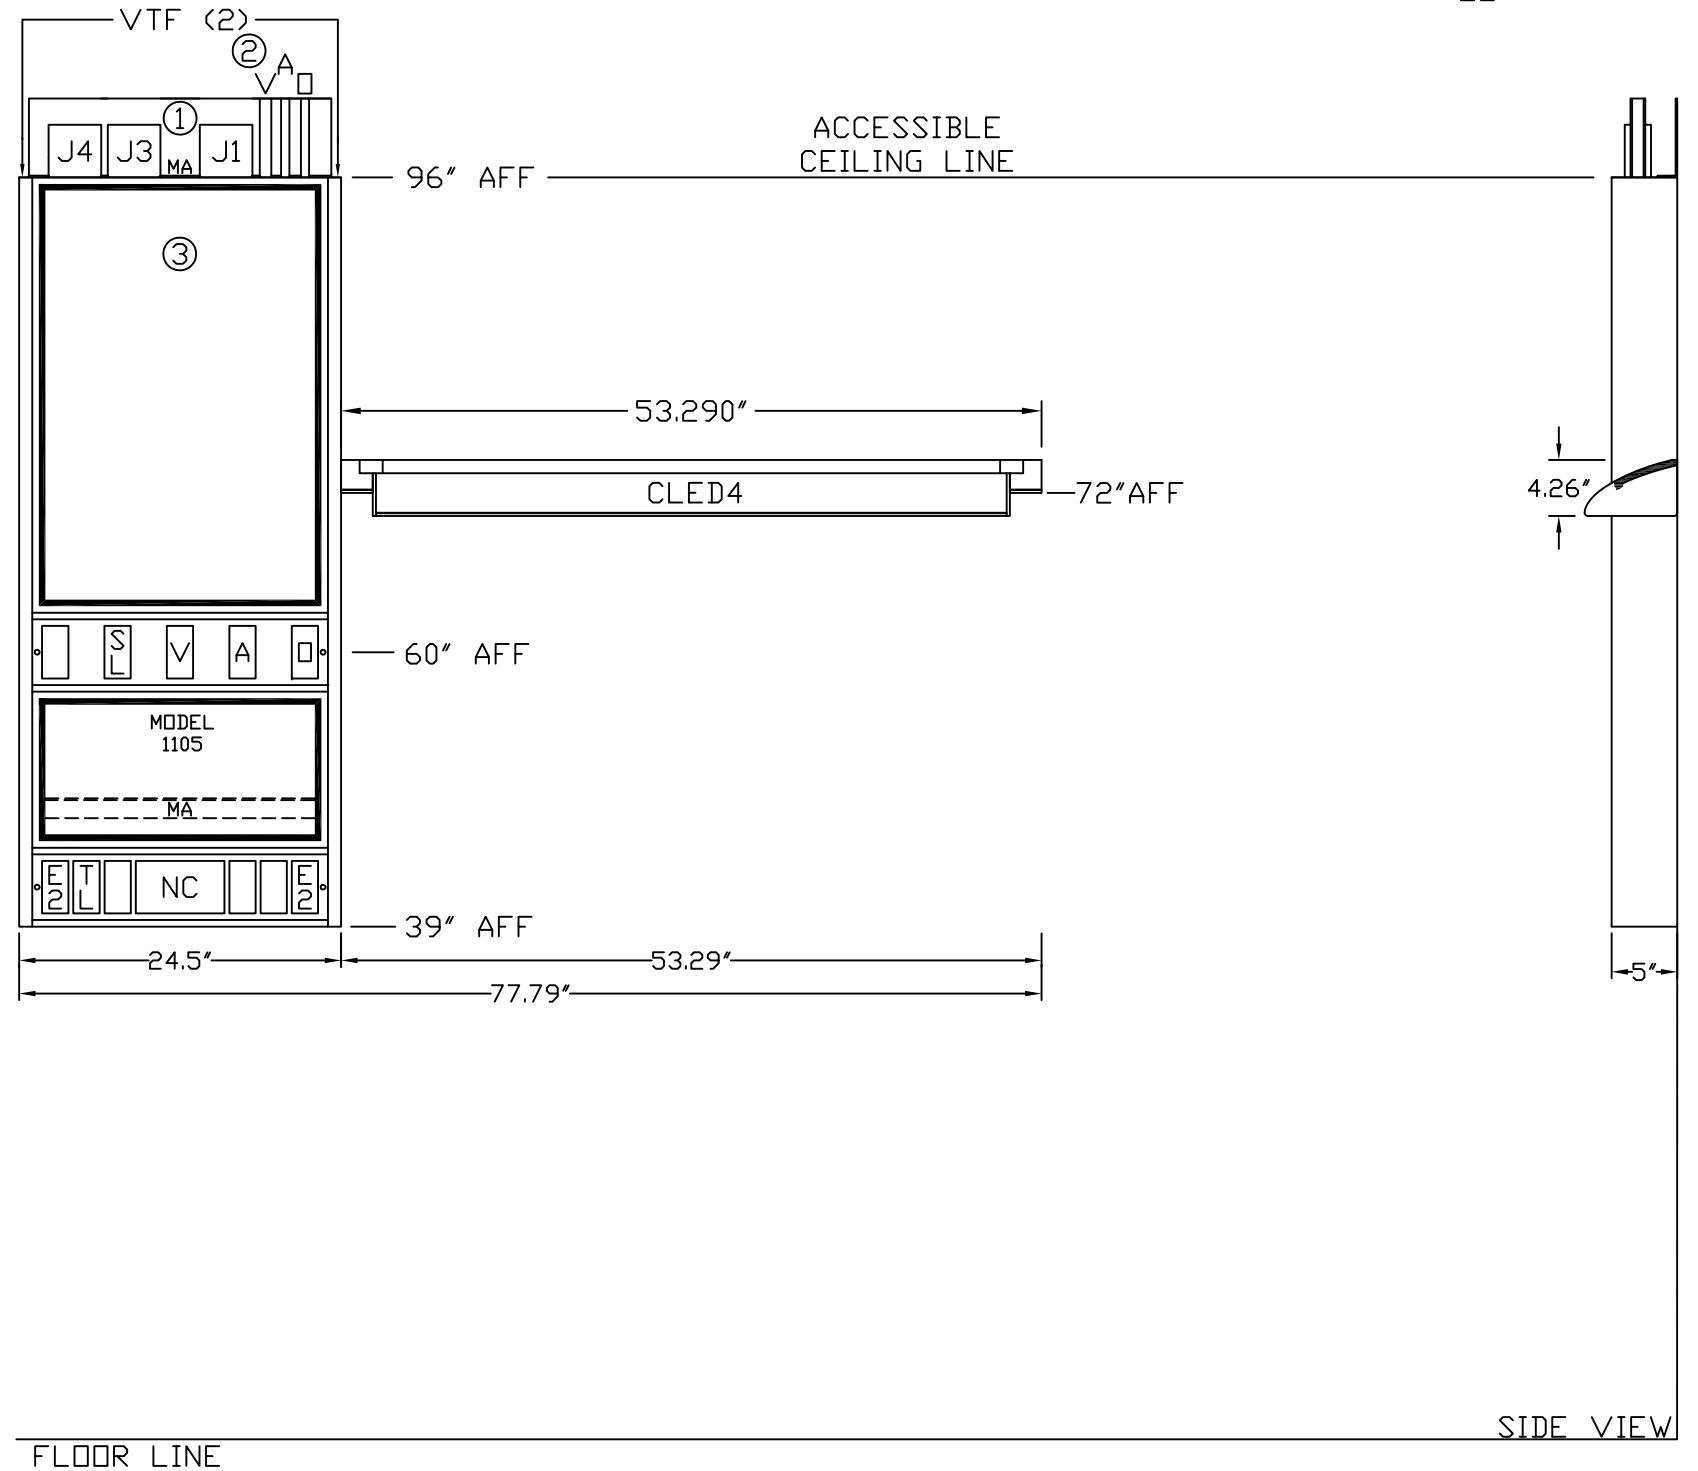

FLOOR LINE

SIDE VIEW

*AFF: ABOVE FINISHED FLOOR

